


The corners of the container base frame must be anchored to the ground against displacement (f.e. with angle brackets and anchoring bolts M12; on site by others).

Anchor Points

INDICITVE DRAWING 20ft / 6m Base Unit

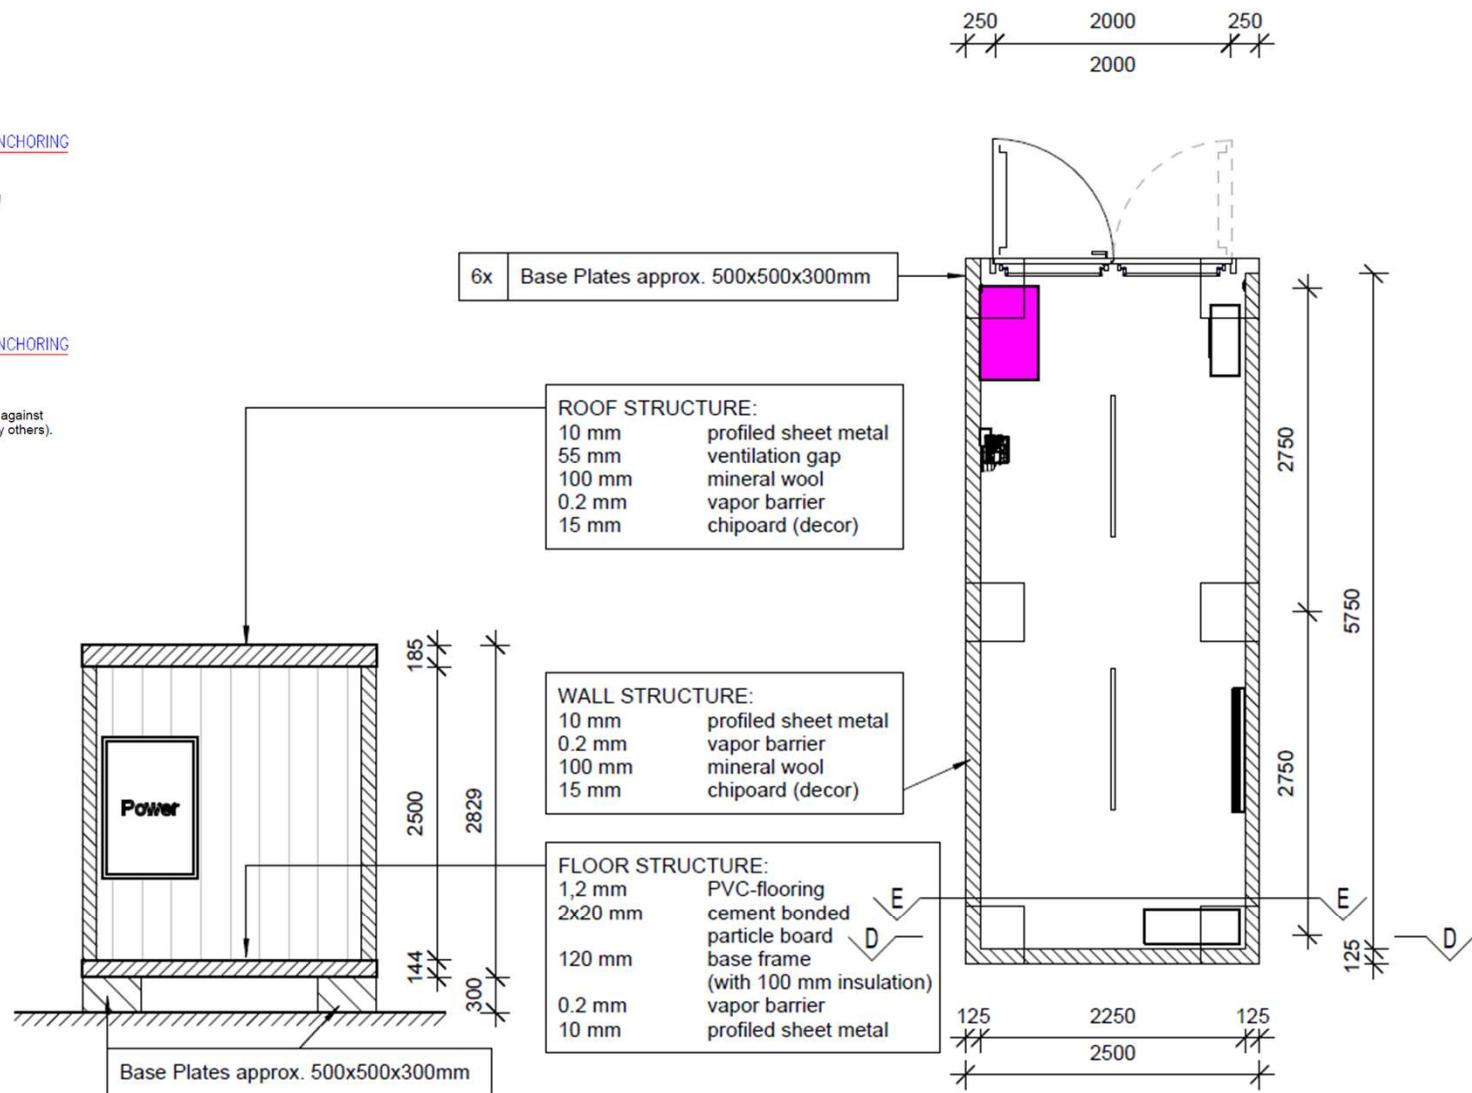

Section & Floor Plan